


**LEGEND**

|  |                         |         |
|--|-------------------------|---------|
|  | ETC Source 4 - 10°      | 7 / 8   |
|  | ETC Source 4 - 19°      | 7 / 8   |
|  | ETC Source 4 - 26°      | 7 / 8   |
|  | ETC Source 4 - 36°      | 8 / 8   |
|  | ETC Source 4 - 50°      | 6 / 8   |
|  | Strand LEKO Light       | 8 / 10  |
|  | Strand SL15/32 Zoom     | 0 / 1   |
|  | Strand 2209 - 6x9       | 8 / 7   |
|  | ETC Source 4 - 10°      | 7 / 8   |
|  | Strand 2123 - 10x23     | 2 / 7   |
|  | Robert Juliat Roxie     | 2 / 2   |
|  | ETC Source 4 PARNel     | 20 / 32 |
|  | Chauvet COLORado 2 Tour | 20 / 21 |
|  | Martin SMART Mac        | 2 / 2   |
|  | ChromaQ ColorForce72    | 7 / 8   |

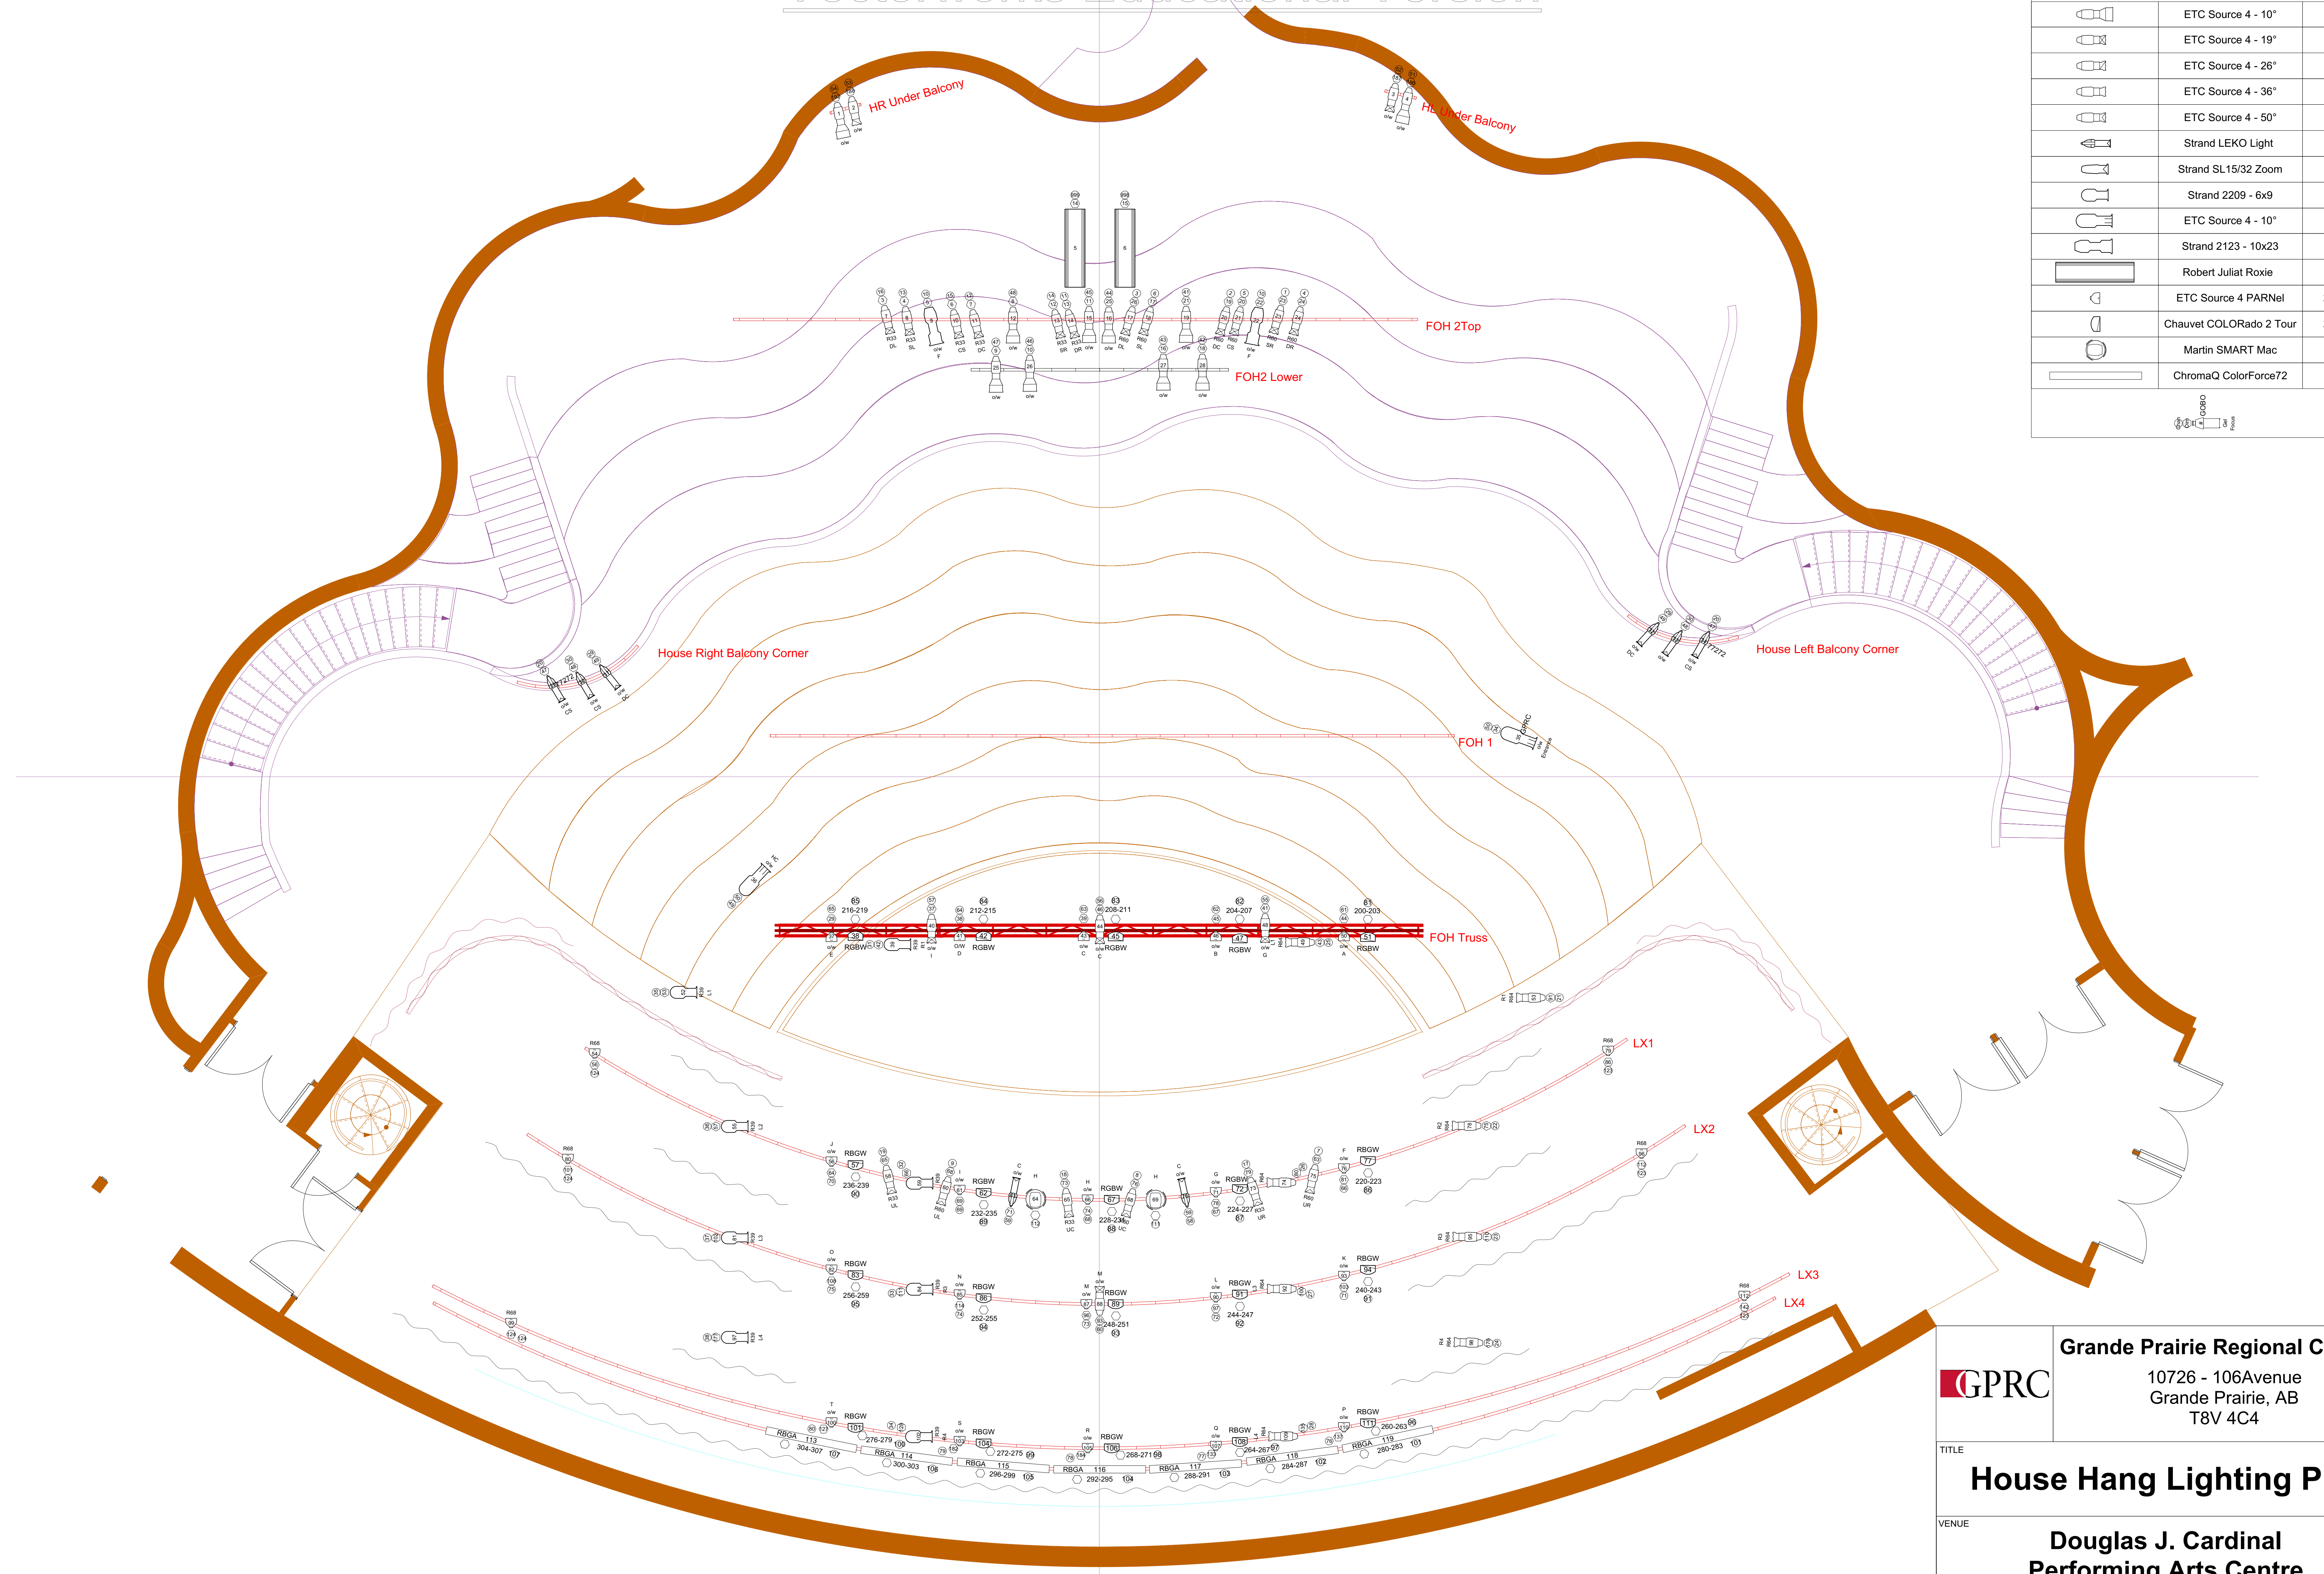

|   |   |                              |
|---|---|------------------------------|
|   | <b>Grande Prairie Regional College</b><br>10726 - 106 Avenue<br>Grande Prairie, AB<br>T8V 4C4 |                              |
|   | TITLE<br><h3>House Hang Lighting Plot</h3>  |                              |
| VENUE<br><h3>Douglas J. Cardinal<br/>                 Performing Arts Centre</h3> |   | DRAWN BY<br><b>John Rowe</b> |
| SCALE<br><b>1/4" - 1' 0"</b>  |   | DATE<br><b>9/25/2020</b>     |